

JOB No. XXXXXX
 DATE XX/XX/2019

ADDRESS:
 XXXXXXXXXXXXXXXX
 XXXXXXXXXXXXXXXX
 XXXXXXXXXXXXXXXX
 XXXXXXXXXXXXXXXX

XXXXXXXXXXXXXXXXXX


Required Information	Comments
Supply type REC/private cable network.	P.C.N.
Where it is proposed they are supplied from if private cable.	Intake cupboard, see concierge
If cut-outs are fitted.	No
If the columns are earthed.	No
Have they been tested, and when.	No
Has the door been earthed.	No
What type of control, photocell, mini photocell 2 part photocell or wall mounted cell controlled by contactor.	Timeclock and photocell
Special access arrangements, can it be reached by lorry, ladders, is there an arch to get under.	None required

COLUMNS

LANTERN TYPE	GEAR	FUZE
Fitzgerald 500mm 70w globe	70w SON	13 AMP

COLUMN	ON/OFF	CONDITION	HEIGHT	FURTHER WORKS	ITEMS REQUIRED
C1	Off	Poor - reflector damaged	5m	Cut-out & earthing	New lantern
C2	Off	Fair	5m	Cut-out & earthing	
C3	Off	Has been hit, needs re-pumbing, fair	5m	Cut-out & earthing	
C4	Off	Poor, very UV damaged	5m	Cut-out & earthing	New lantern
C5	Off	Has been hit, needs replacing & painting, poor condition	5m	Cut-out & earthing	New lantern
C6	Off	Wall mounted, poor condition	5m	Cut-out & earthing	New lantern



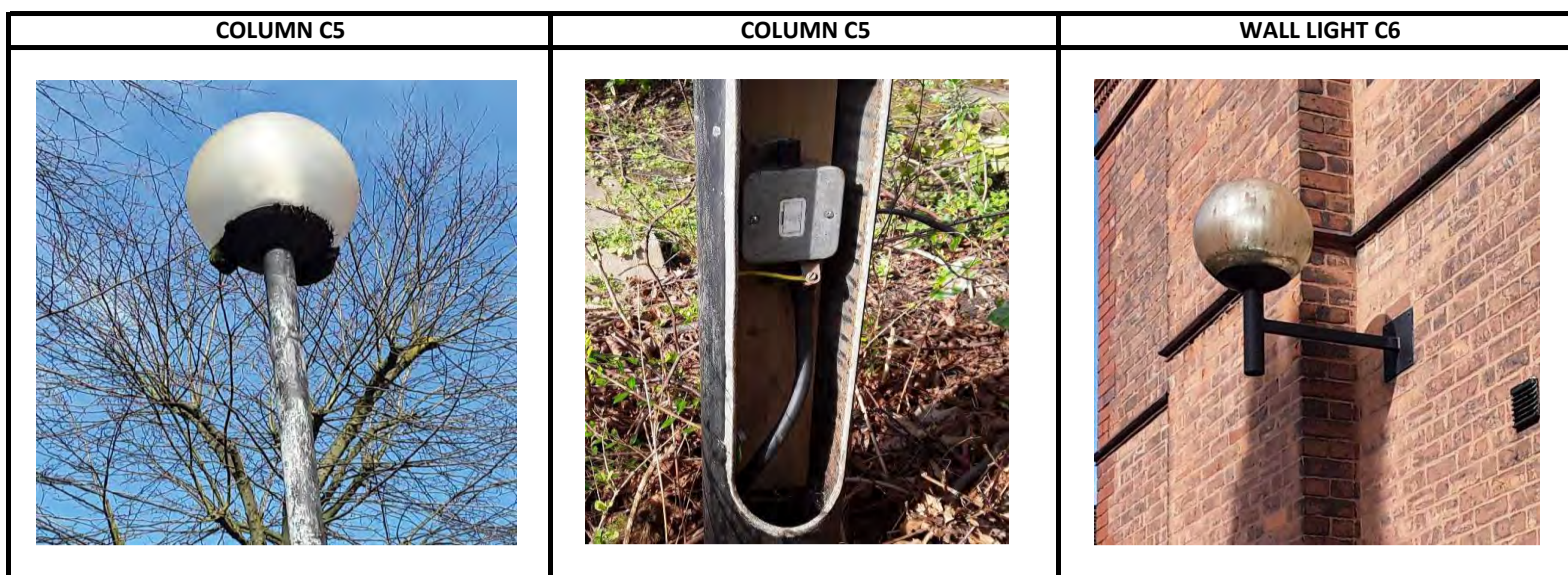

BOLLARDS

BOLLARD TYPE	GEAR	FUSE
1-18 Ansell black bollards	70w SON	None fitted
19-24 Churchouse black bollards	70w SON	BS88 fitted

BOLLARD	ON/OFF	CONDITION	HEIGHT	FURTHER WORKS	ITEMS REQUIRED
B1		Fair	1m	Earthing cut-out & door	
B2		Fair	1m	Earthing cut-out & door	
B3		Fair	1m	Earthing cut-out & door	
B4		Head missing, whole bollard to be replaced	1m	Earthing cut-out & door	
B5		Head missing	1m	Earthing cut-out & door	
B6		Fair	1m	Earthing cut-out & door	
B7		Fair	1m	Earthing cut-out & door	
B8		Fair	1m	Earthing cut-out & door	
B9		Fair	1m	Earthing cut-out & door	
B10		Fair	1m	Earthing cut-out & door	
B11		Fair	1m	Earthing cut-out & door	
B12		Fair	1m	Earthing cut-out & door	
B13		Fair	1m	Earthing cut-out & door	
B14		Fair	1m	Earthing cut-out & door	
B15		Fair	1m	Earthing cut-out & door	
B16		Fair	1m	Earthing cut-out & door	
B17		Fair	1m	Earthing cut-out & door	
B18		Fair	1m	Earthing cut-out & door	
B19	On	Fair	1m	Clean & earth to door	
B20	On	Fair	1m	Clean & earth to door	
B21	On	Fair	1m	Clean & earth to door	
B22	On	Fair	1m	Clean & earth to door	
B23	On	Fair	1m	Clean & earth to door	
B24	On	Fair	1m	Clean & earth to door	

